


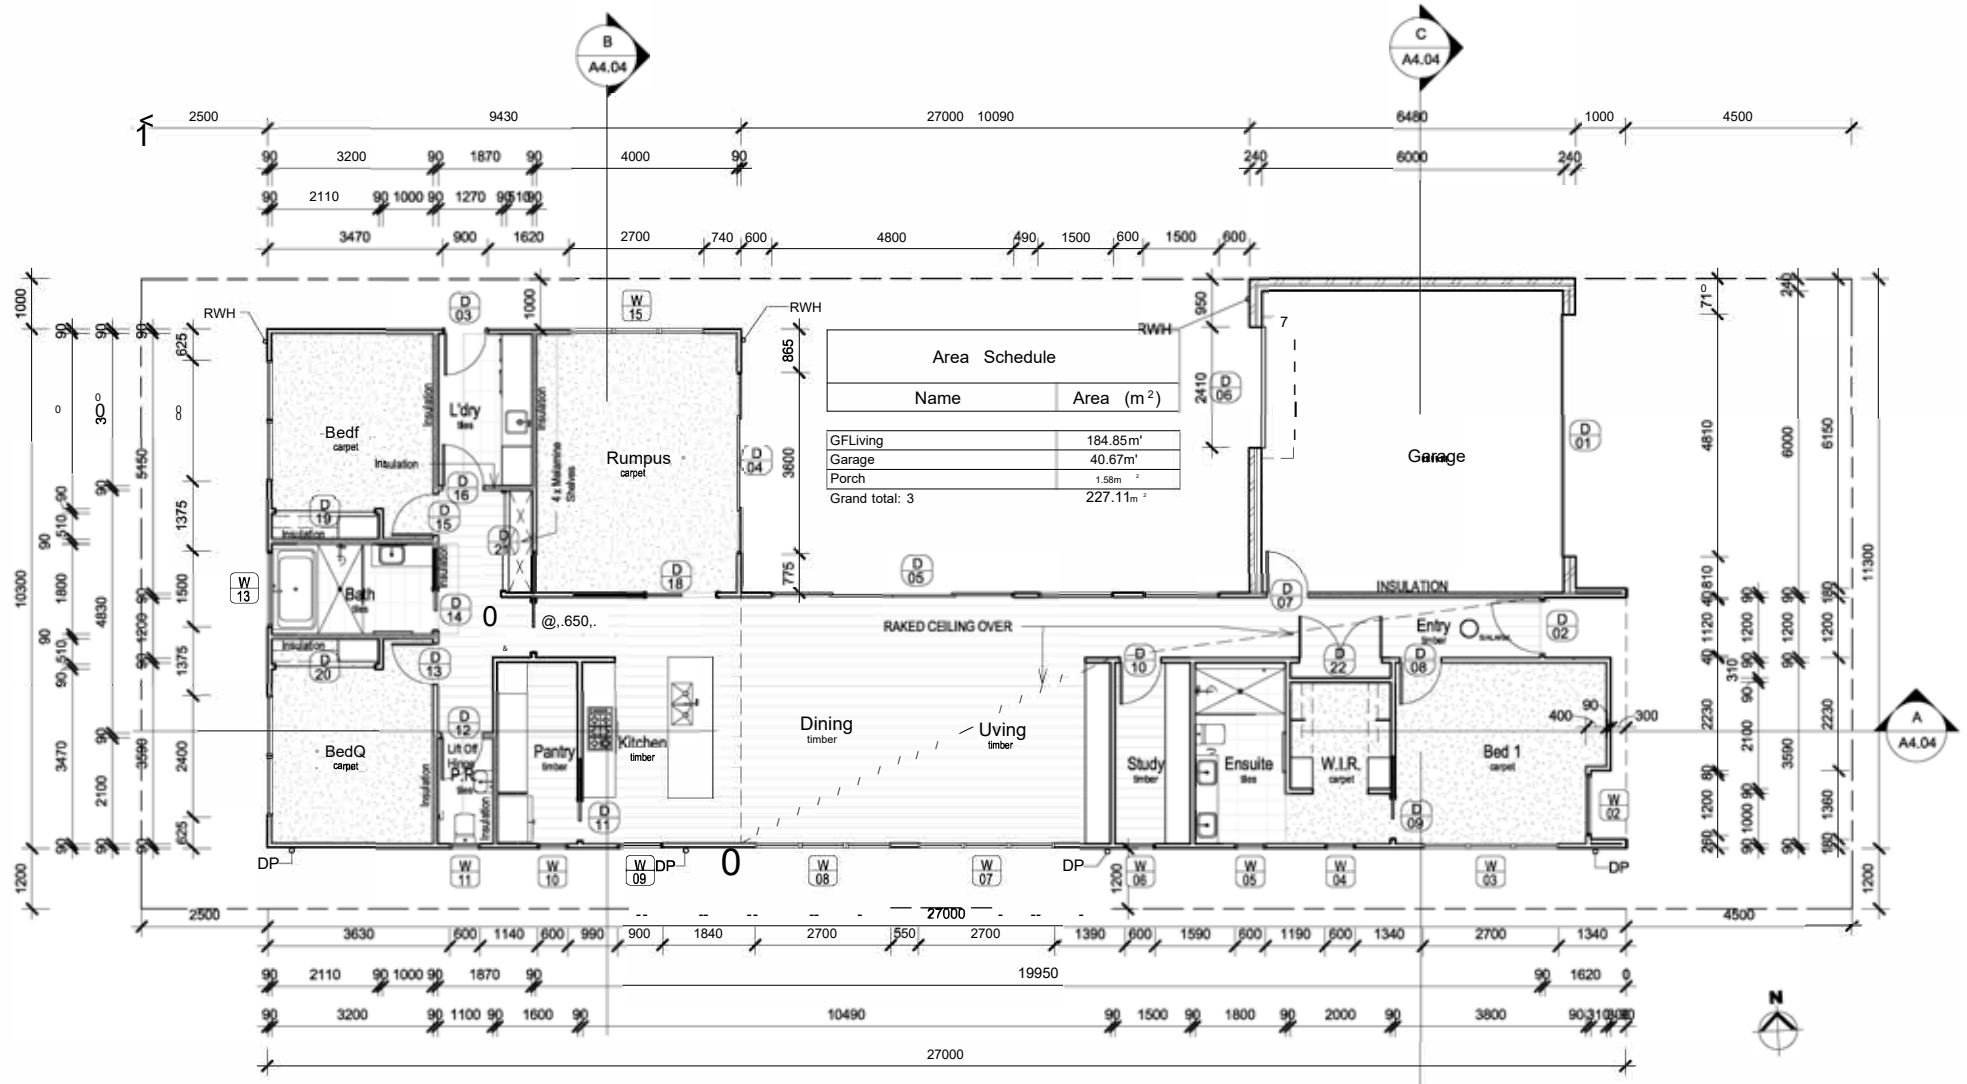

1 GROUND FLOOR PLAN
SCALE 1 : 100